


Checked By:	
Rev. Date	
Drawn Date	3/5/11
Drawn By:	DS
Lot #	
Plan:	NASHVILLE DIVISION
	Humber Truss & Building Supply, Inc. FRANKLIN, IN (317) 791-0100

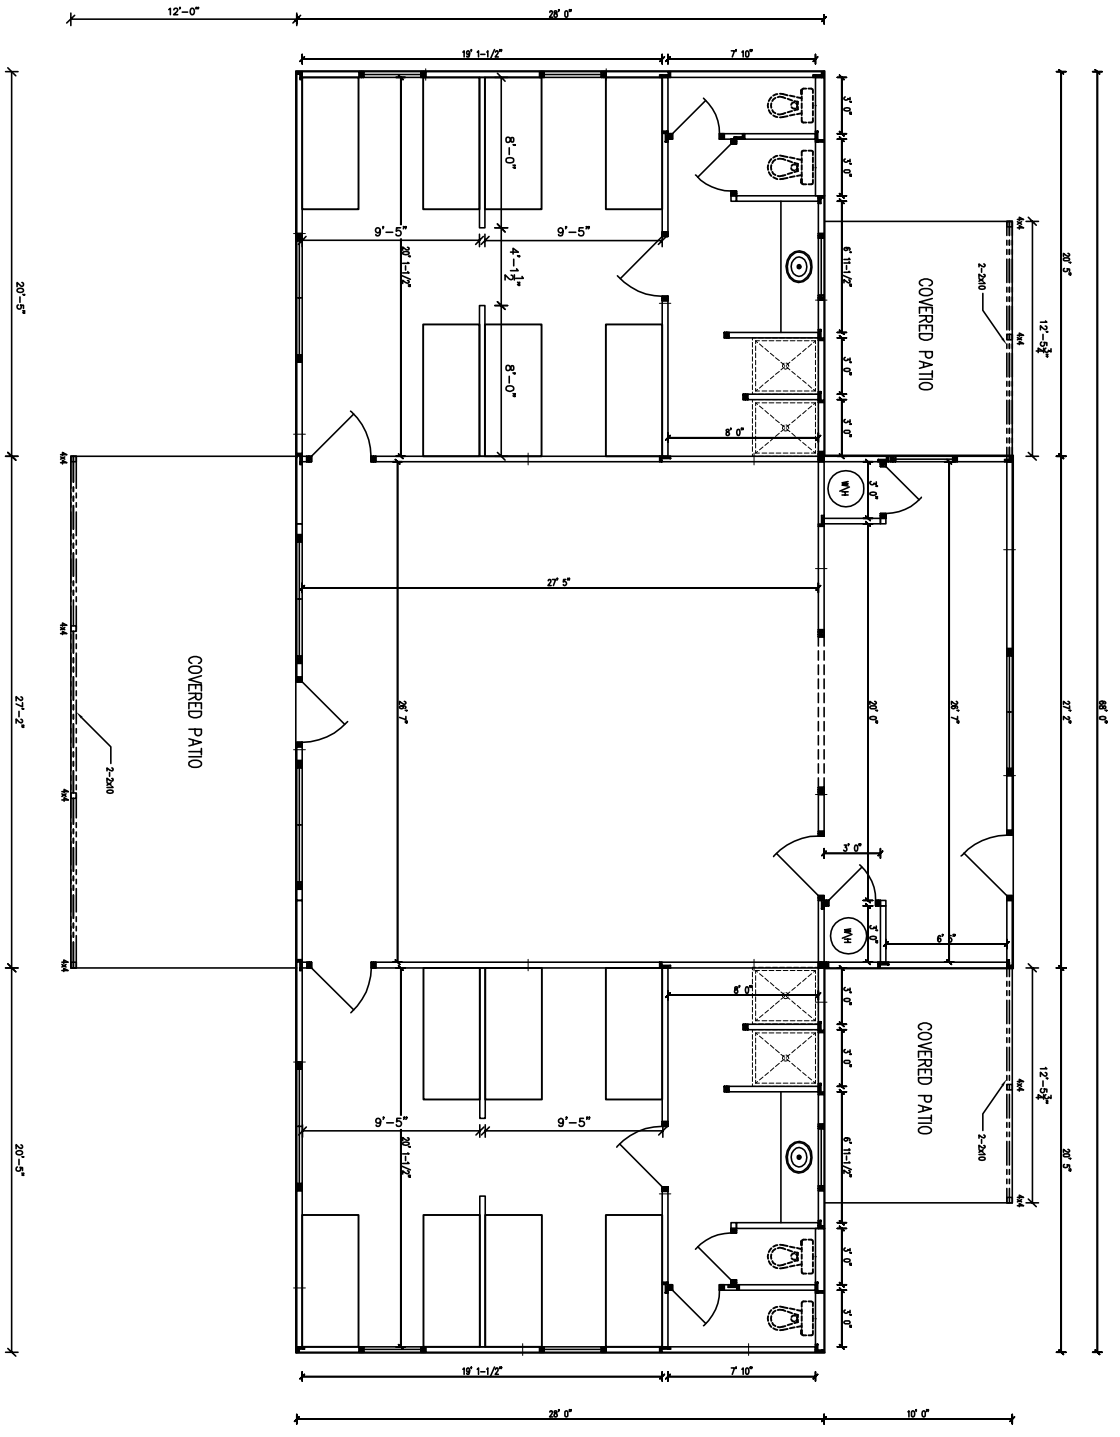

1st FLOOR WALL PANEL LAYOUT

Checked By:	
Rev. Date	
Drawn By:	
DS	
Plan:	
NASHVILLE DIVISION	
Huskey Truss & Building Supply, Inc. FRANKLIN, TN (615) 791-0100	